



STORMWATER BIORETENTION FILTRATION BASIN
DETAIL A
NO SCALE

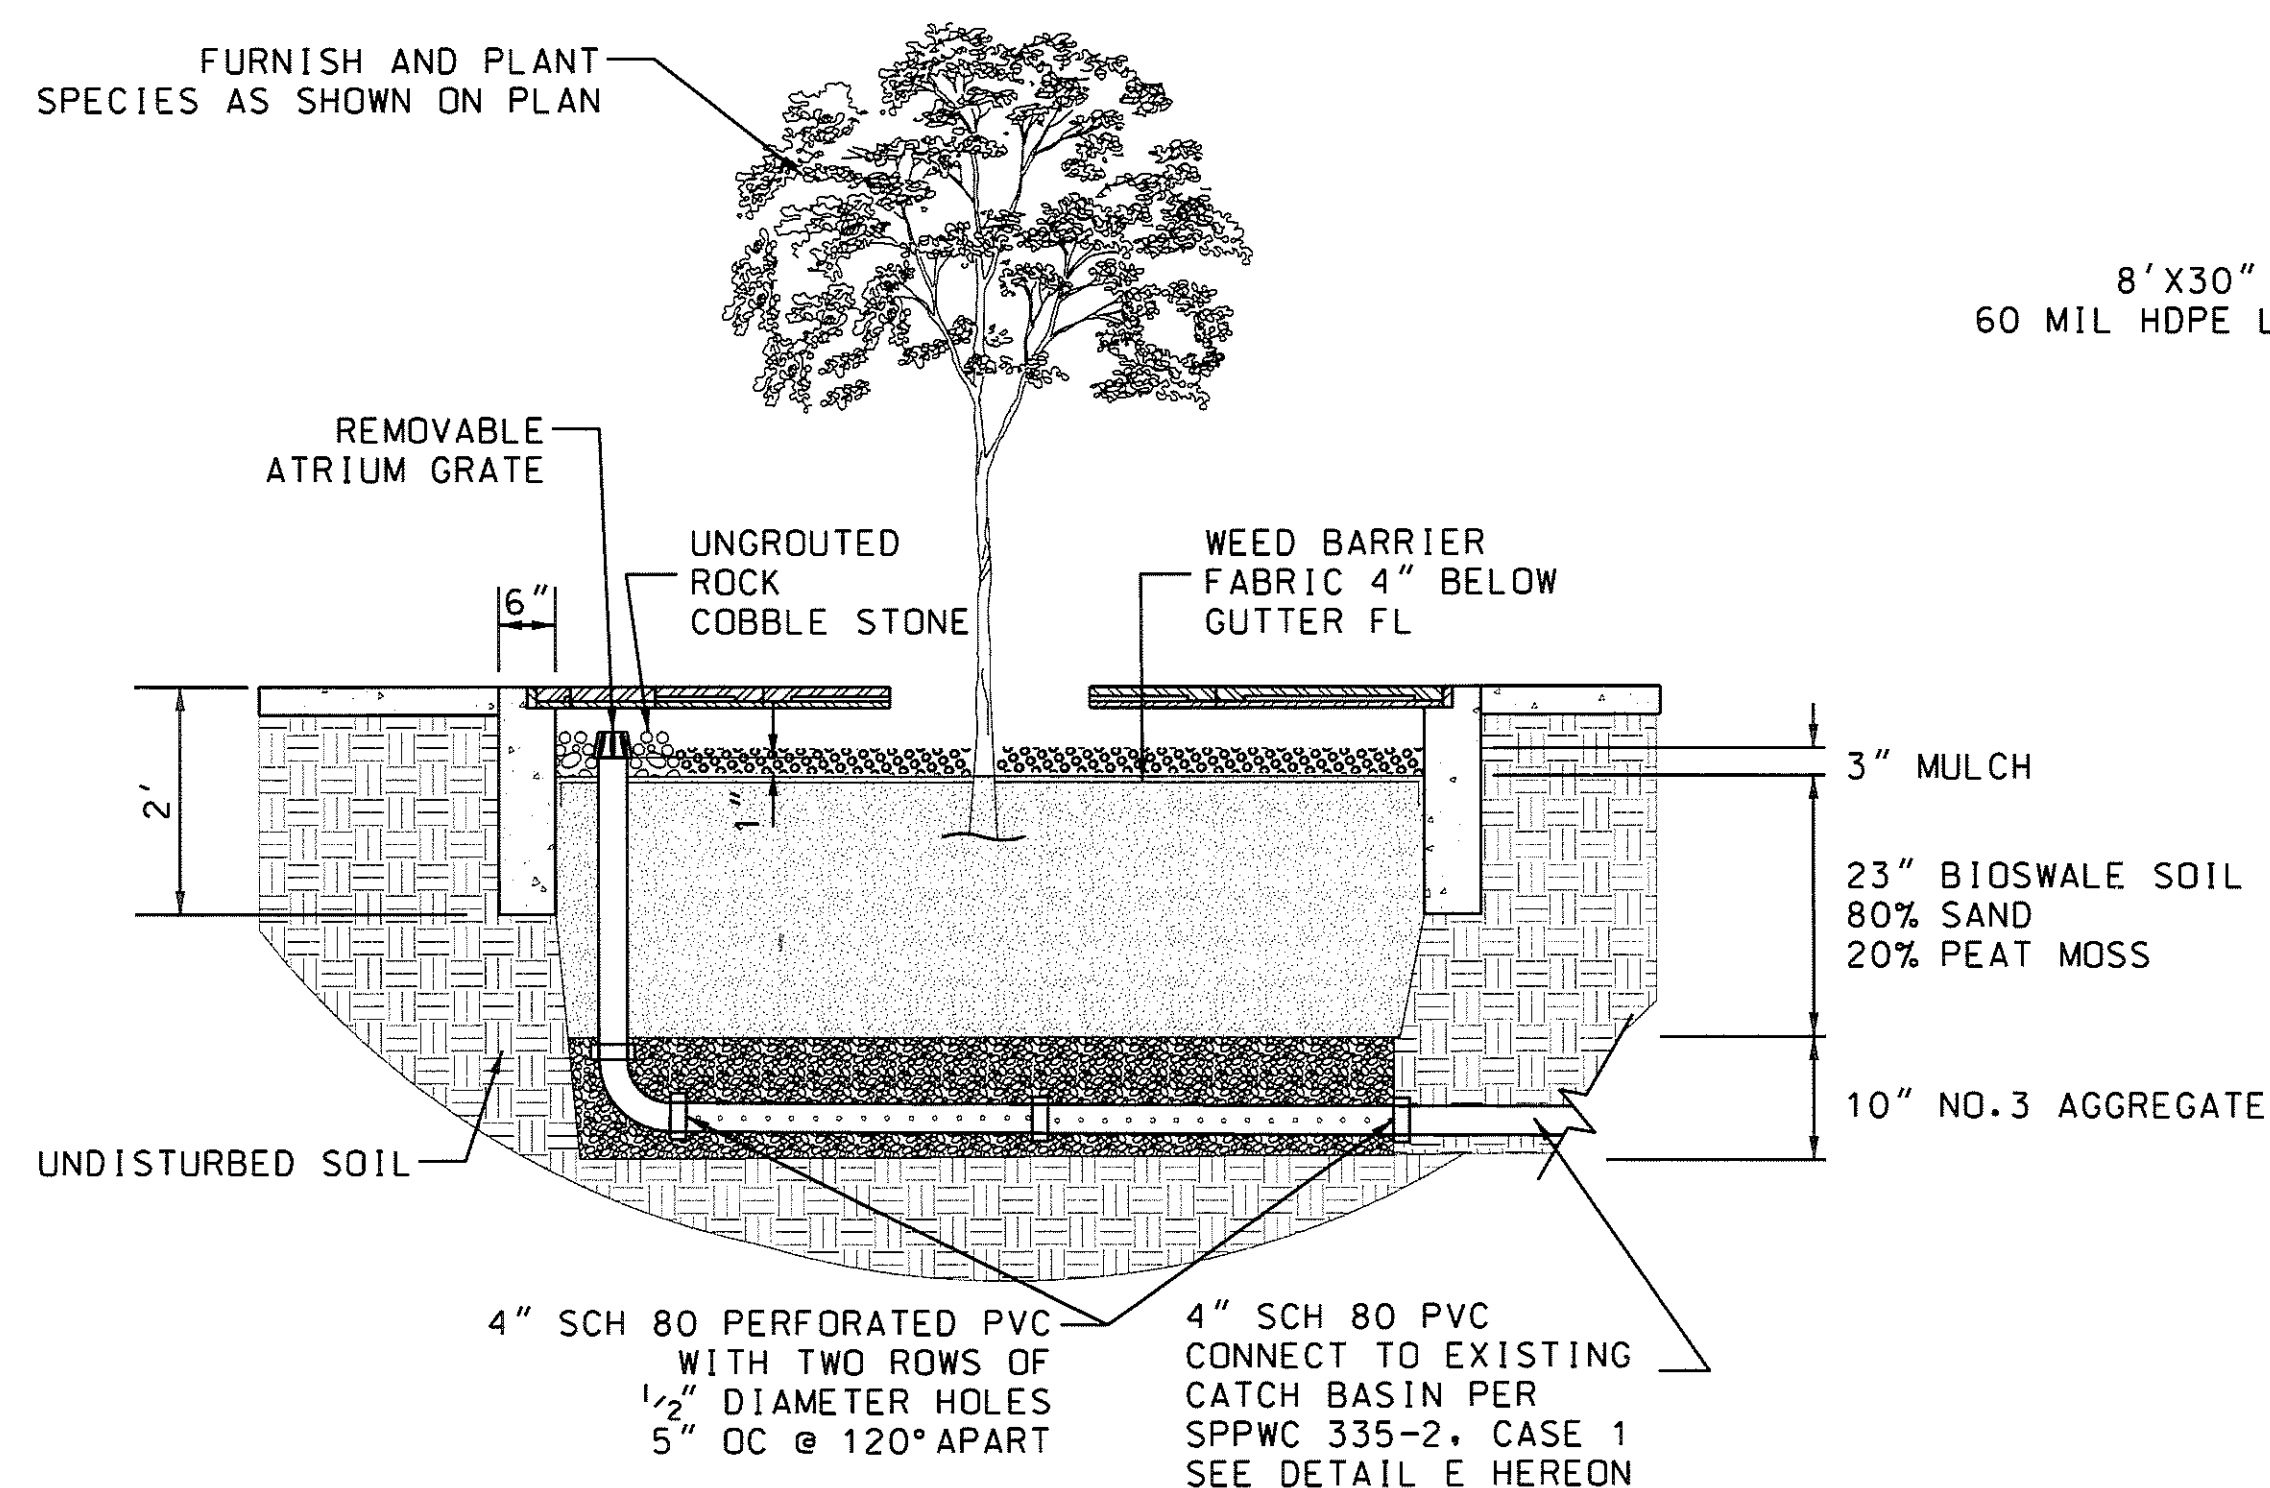


SECTION G-G
NO SCALE


- NOTES
1. CONSTRUCT TREE WELL GRATE AND FRAME PER SPPWC STD PLAN 519 - 3. GRATE SHALL BE ADA COMPLIANT. GRATE OPENING TO BE 9" IN DIAMETER OR 9" X 9" SQUARE AND SHALL HAVE 3" HOLES AT 18" APART TO BE USED FOR TREE STAKING.
 2. SAND SHALL BE #16 OR #20 SIZE GRADED WASHED SAND.

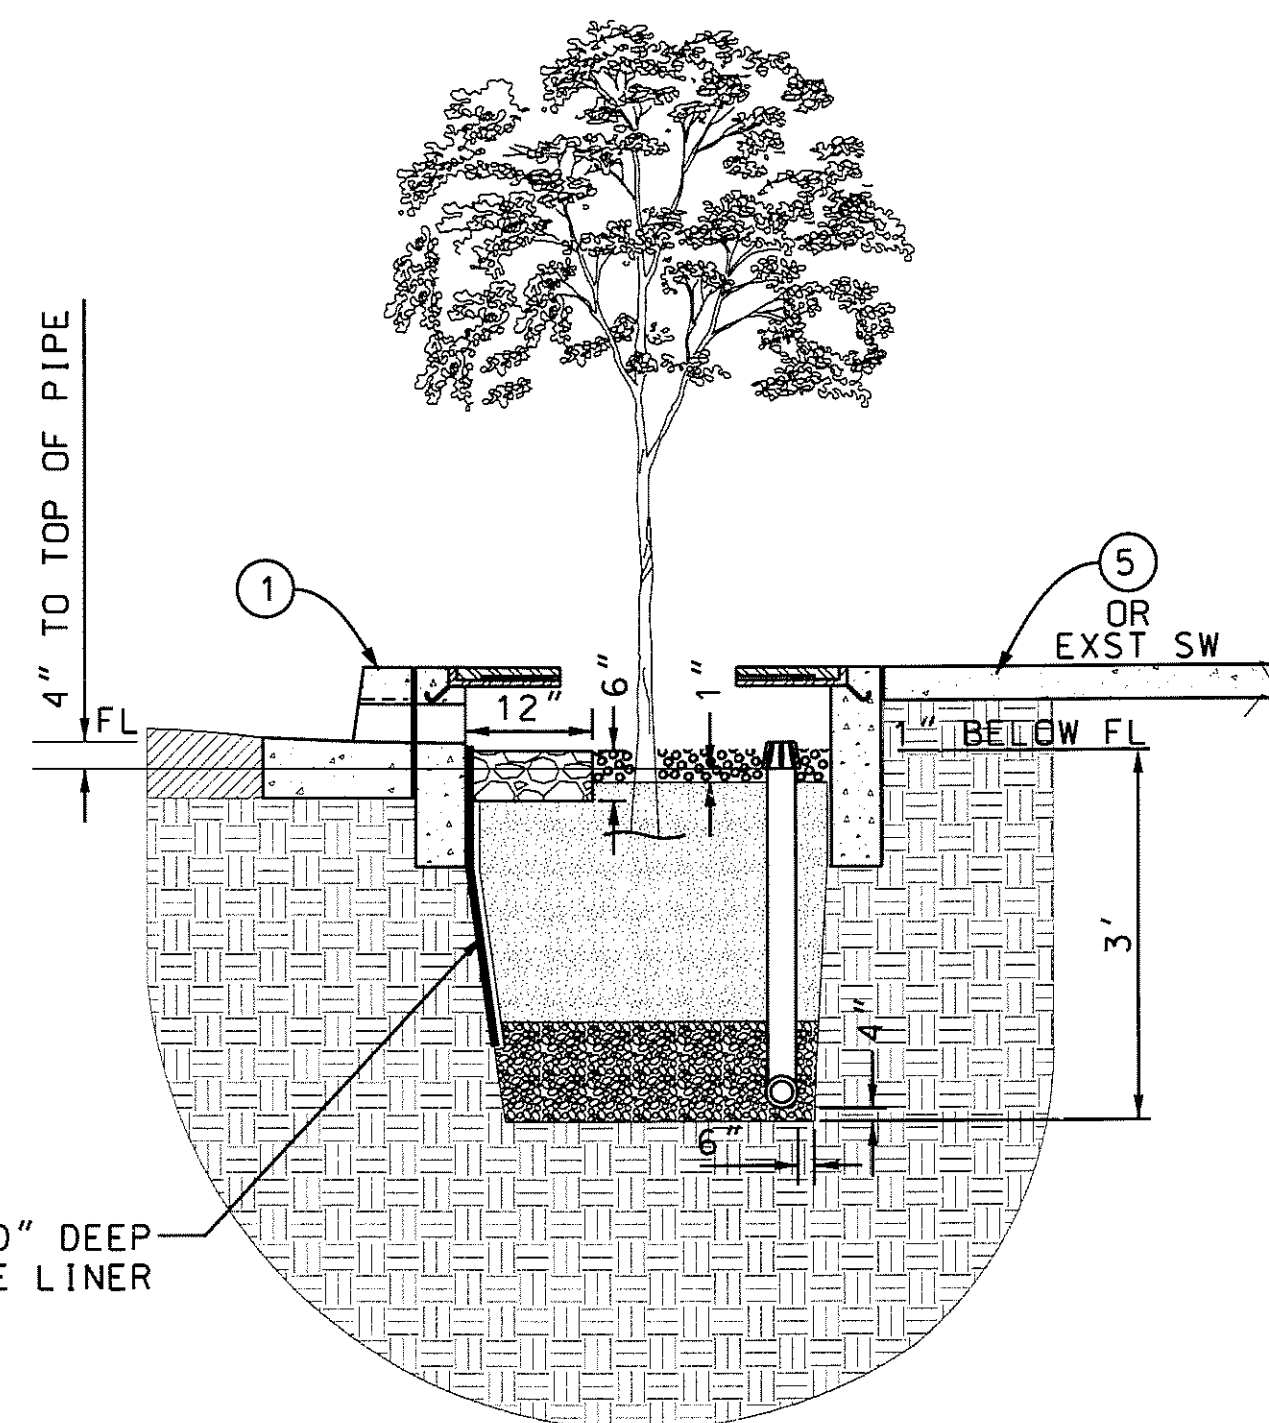


SECTION H-H
NO SCALE

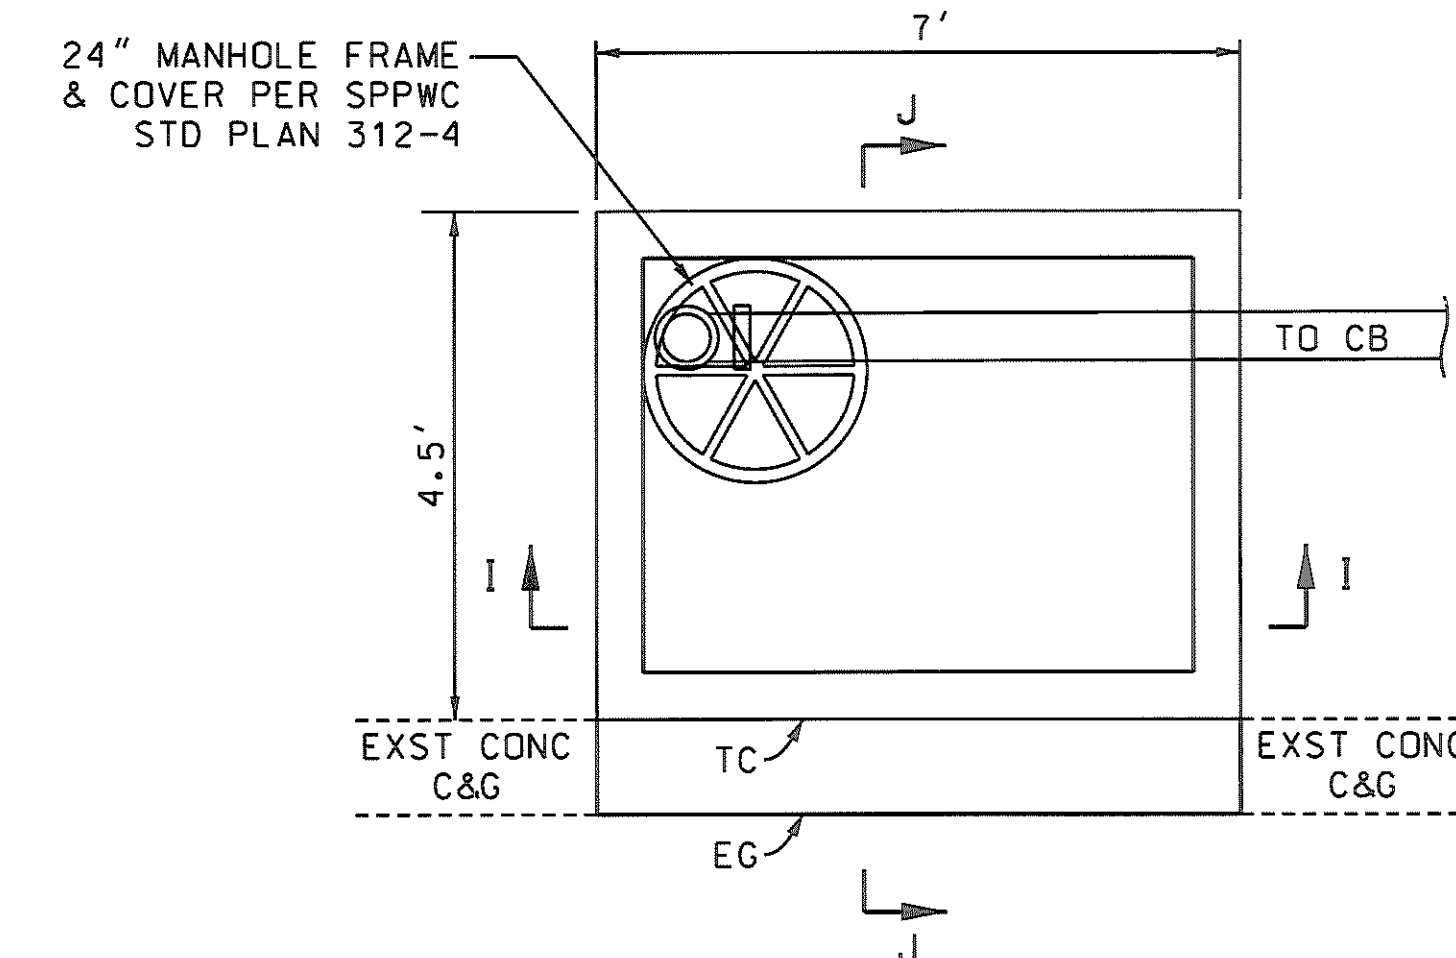

SAND FILTRATION BASIN
DETAIL C
NO SCALE

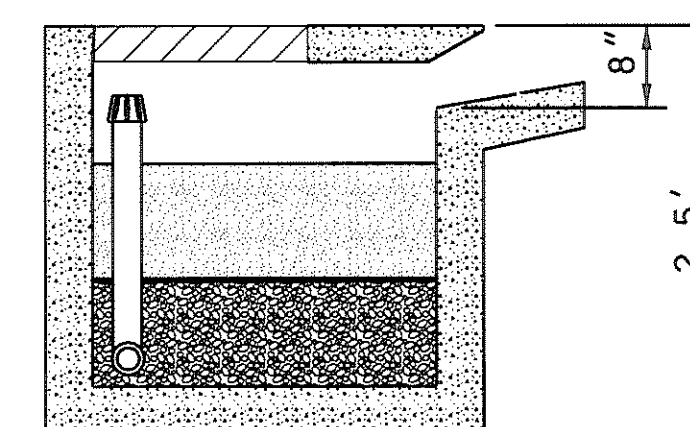

SECTION J-J
NO SCALE

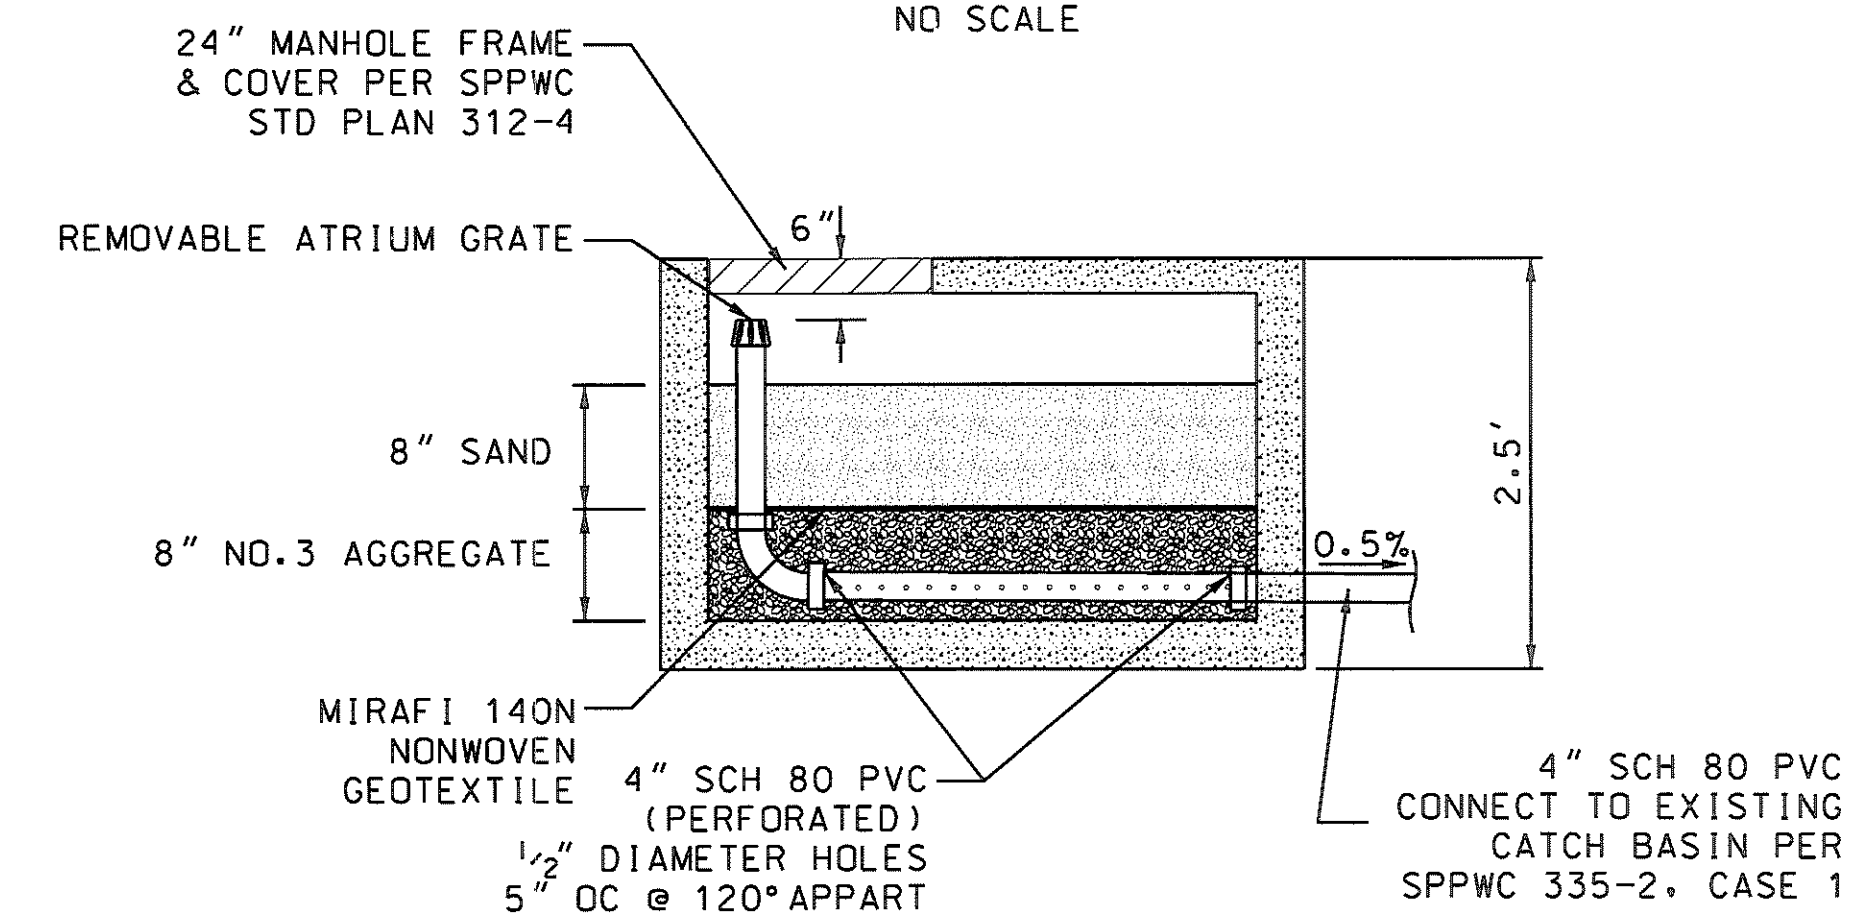

SECTION I-I
NO SCALE

- NOTES
1. CURB OPENING CATCH BASIN MODIFIED AS SHOWN. FOR ALL OTHER DIMENSIONS AND MATERIAL REQUIREMENTS. REFER TO SPPWC 300-3.
 2. SAND SHALL BE #16 OR #20 SIZE GRADED WASHED SAND.



REVISIONS			DATE		DESCRIPTION	
DATE	BY	DESCRIPTION	DATE	BY	DESCRIPTION	

PROJECT ENGINEER

1-15-15

DATE

COUNTY OF LOS ANGELES DEPARTMENT OF PUBLIC WORKS			
<p>McDONNELL AV. ET AL.</p> <p>STORMWATER BIORETENTION FILTRATION BASIN & SAND FILTRATION BASIN</p> <p>PROJECT ID NO. RDC0015818</p>			
PCA	DWG	SHEET 23 OF 24	